

(RC) RIGHT OF CARRIAGEWAY VARIABLE WIDTH


2
TWO STOREY
BRICK RESIDENCE
SKILLION ROOF

D.P. 633396

26
D.P. 233675

HIGHLAND

89'58"
10

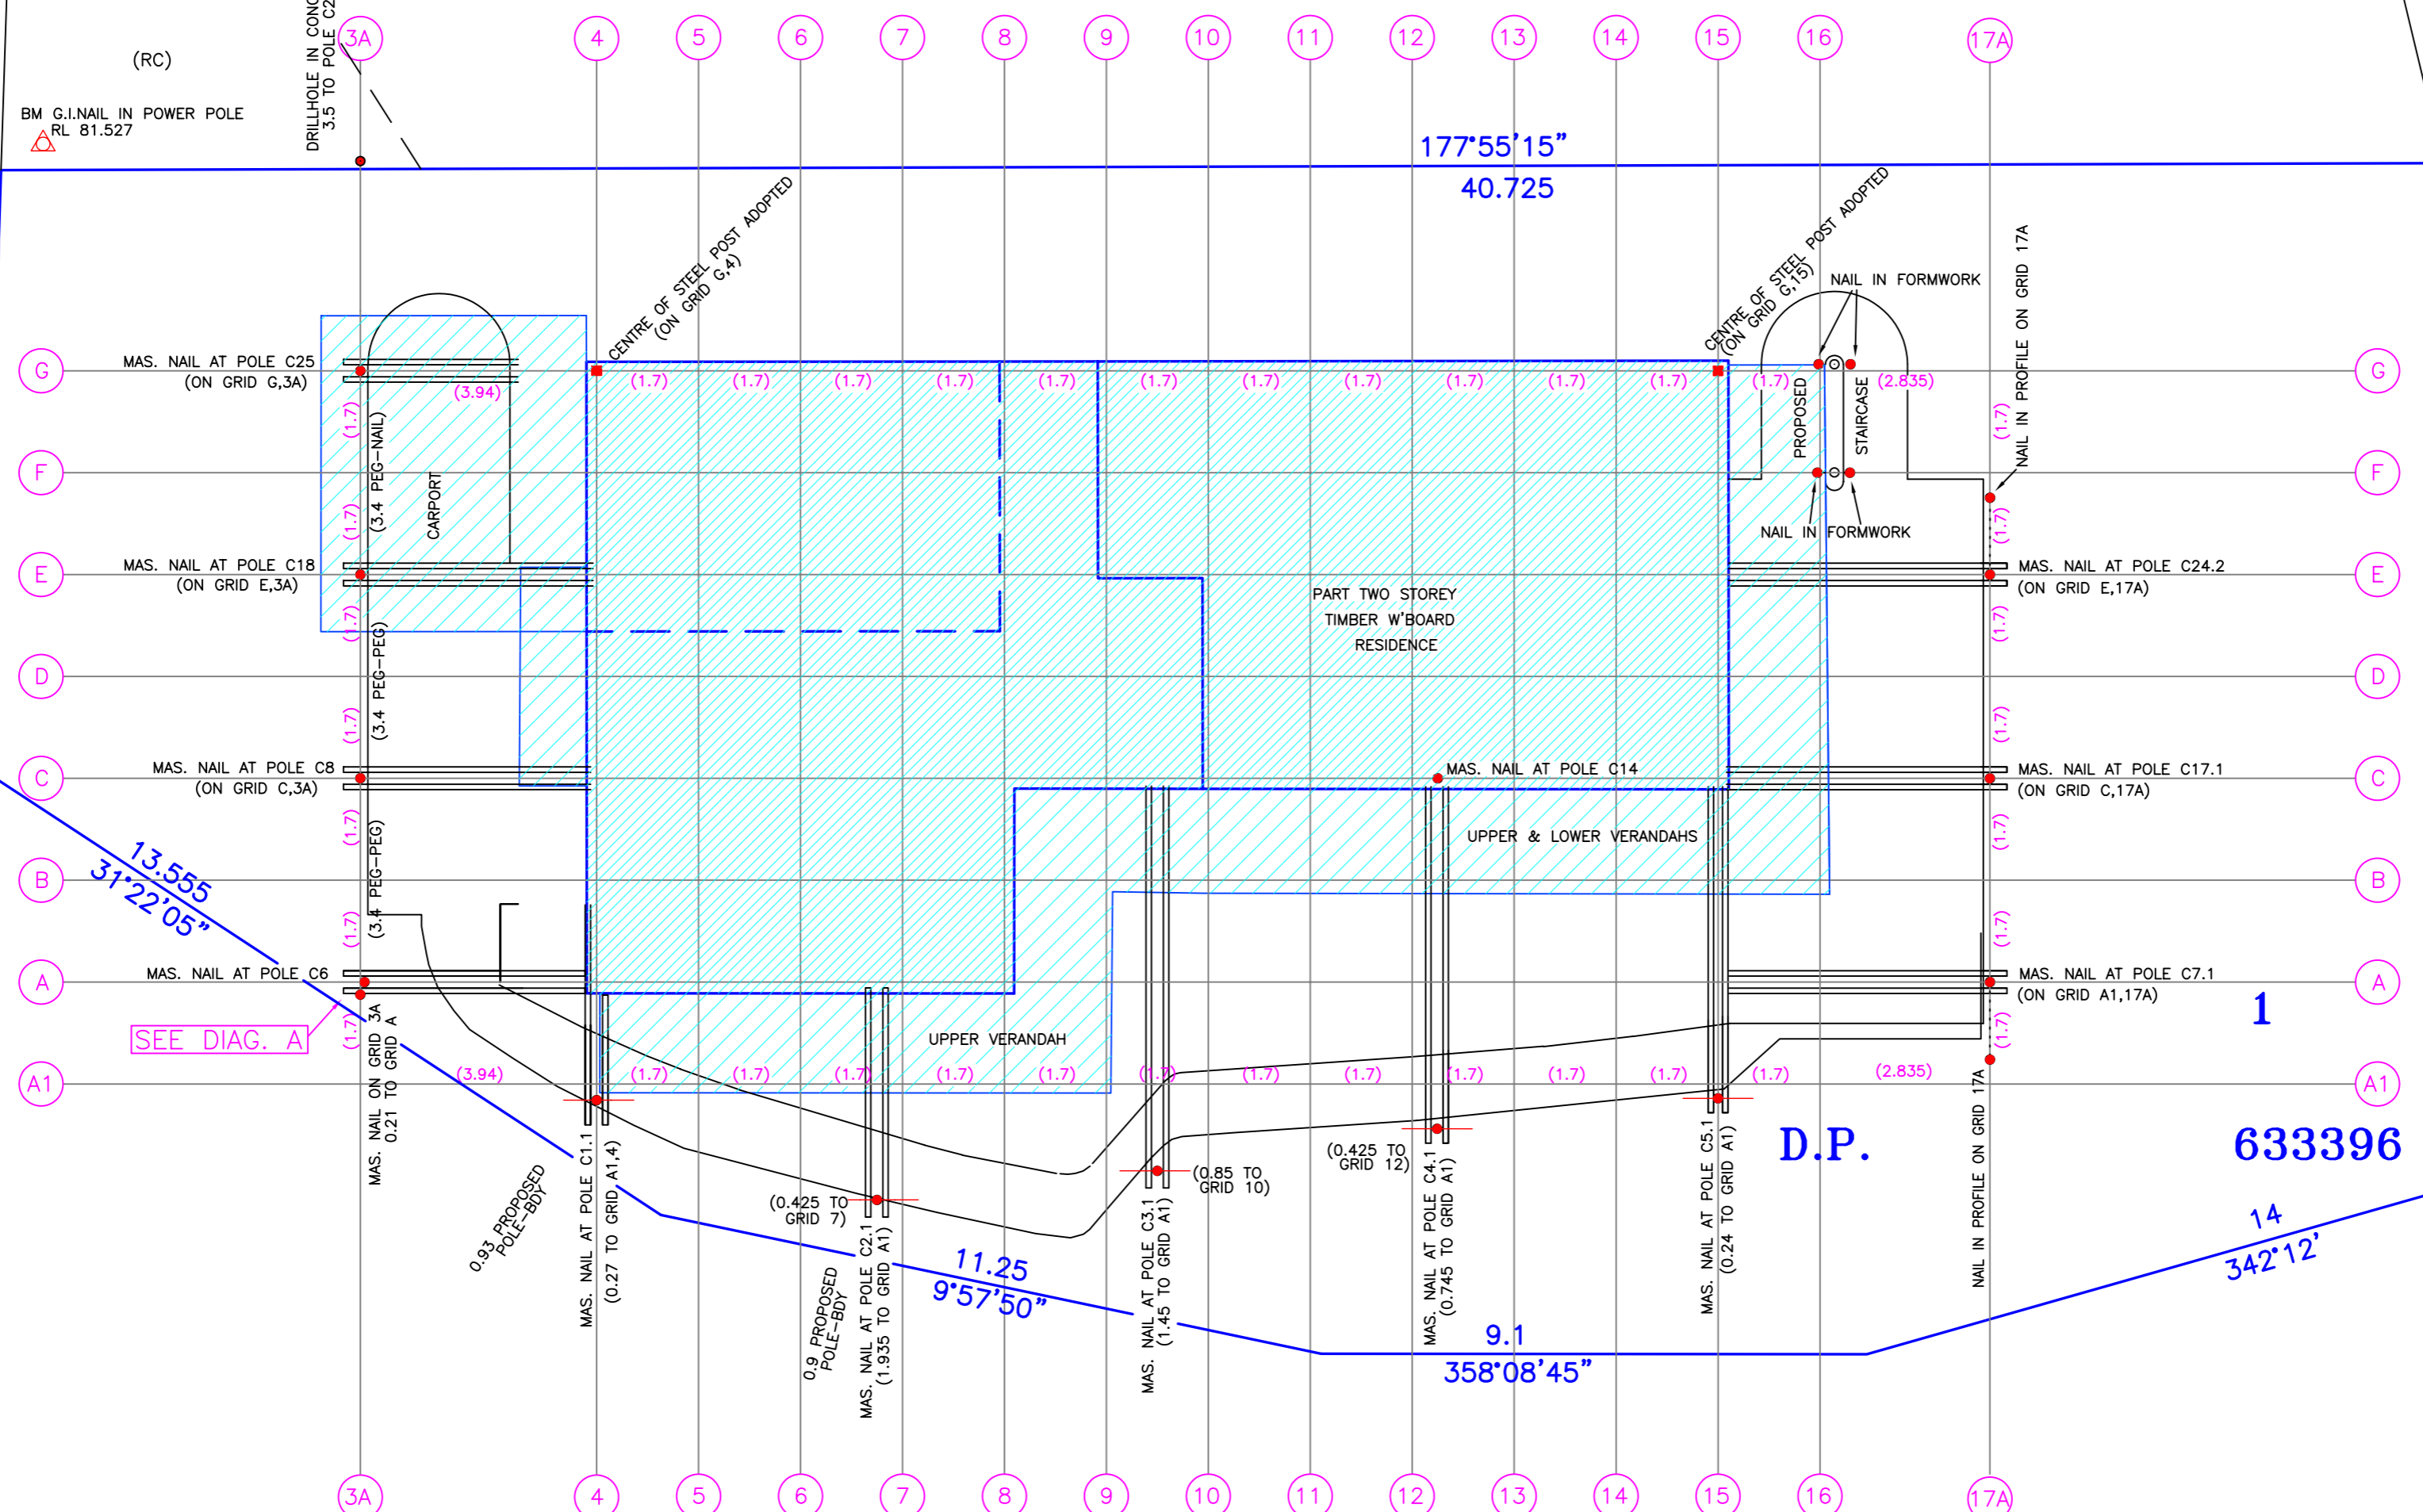


SEE DIAG. A

D.P.

633396

ROAD

SETOUT IN ACCORDANCE WITH PLAN 2 - MP2_A
SUPPLIED BY ALLAN JONES, CUTTING EDGE DRAFTING SERVICES

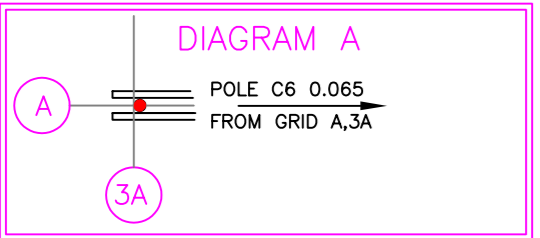

● DENOTES MAS. NAIL AT POLE & SCRATCH IN CONCRETE FOR STEEL ORIENTATION (SQUARE TO GRIDLINE)

SCALE 1:100
 DATUM : A.H.D.
 Origin of Levels.
 PM 54579 R.L. 64.275
 CONTOUR INTERVAL : NA

DRAWING FILE :- 9101D.DWG
 DATE : 21/09/04
 DRAWN BY : F.G.D.
 CHECKED BY : M.R. & R.J.

INSTRUCTION
 NO : **9101D**

PREPARED BY : **Rolls & Associates Surveyors**
 Rolls Enterprises Pty. Ltd. ACN 066 919 051 ABN 70 066 919 051

203 MAIN ROAD
 P.O. BOX 487
 TOUKLEY 2263

TELE : 02 4396 3078
 02 4396 5300
 FAX : 02 4396 6543
 DX : 22609 TOUKLEY

SETOUT OF POLES FOR RENOVATIONS
LOT 1 IN D.P. 633104
HIGHLAND ROAD
BIRRA HEIGHTS