

Rolls Enterprises Pty. Ltd. ACN 066 919 051

TOUKLEY
280 MAIN ROAD
P.O. BOX 487
TOUKLEY 2263


TELE : 02 4396 3078
02 4396 5300
FAX : 02 4396 6543
DX : 22609 TOUKLEY

SURVEY PLAN OF : **SETOUT OF KERB & GUTTER**
TUGGERAH SEWAGE TREATMENT WORKS
IBIS ROAD
TUGGERAH

SCALE 1:300
DATUM : A.H.D.
Origin of Levels.
SURVEY PILLAR R.L. 8.685
CONTOUR INTERVAL : NA

DRAWING FILE :- 7231A.DWG
DATE : 12/03/99
DRAWN BY : F.G.D.
CHECKED BY : M.R.

INSTRUCTION
NO : **7231A**

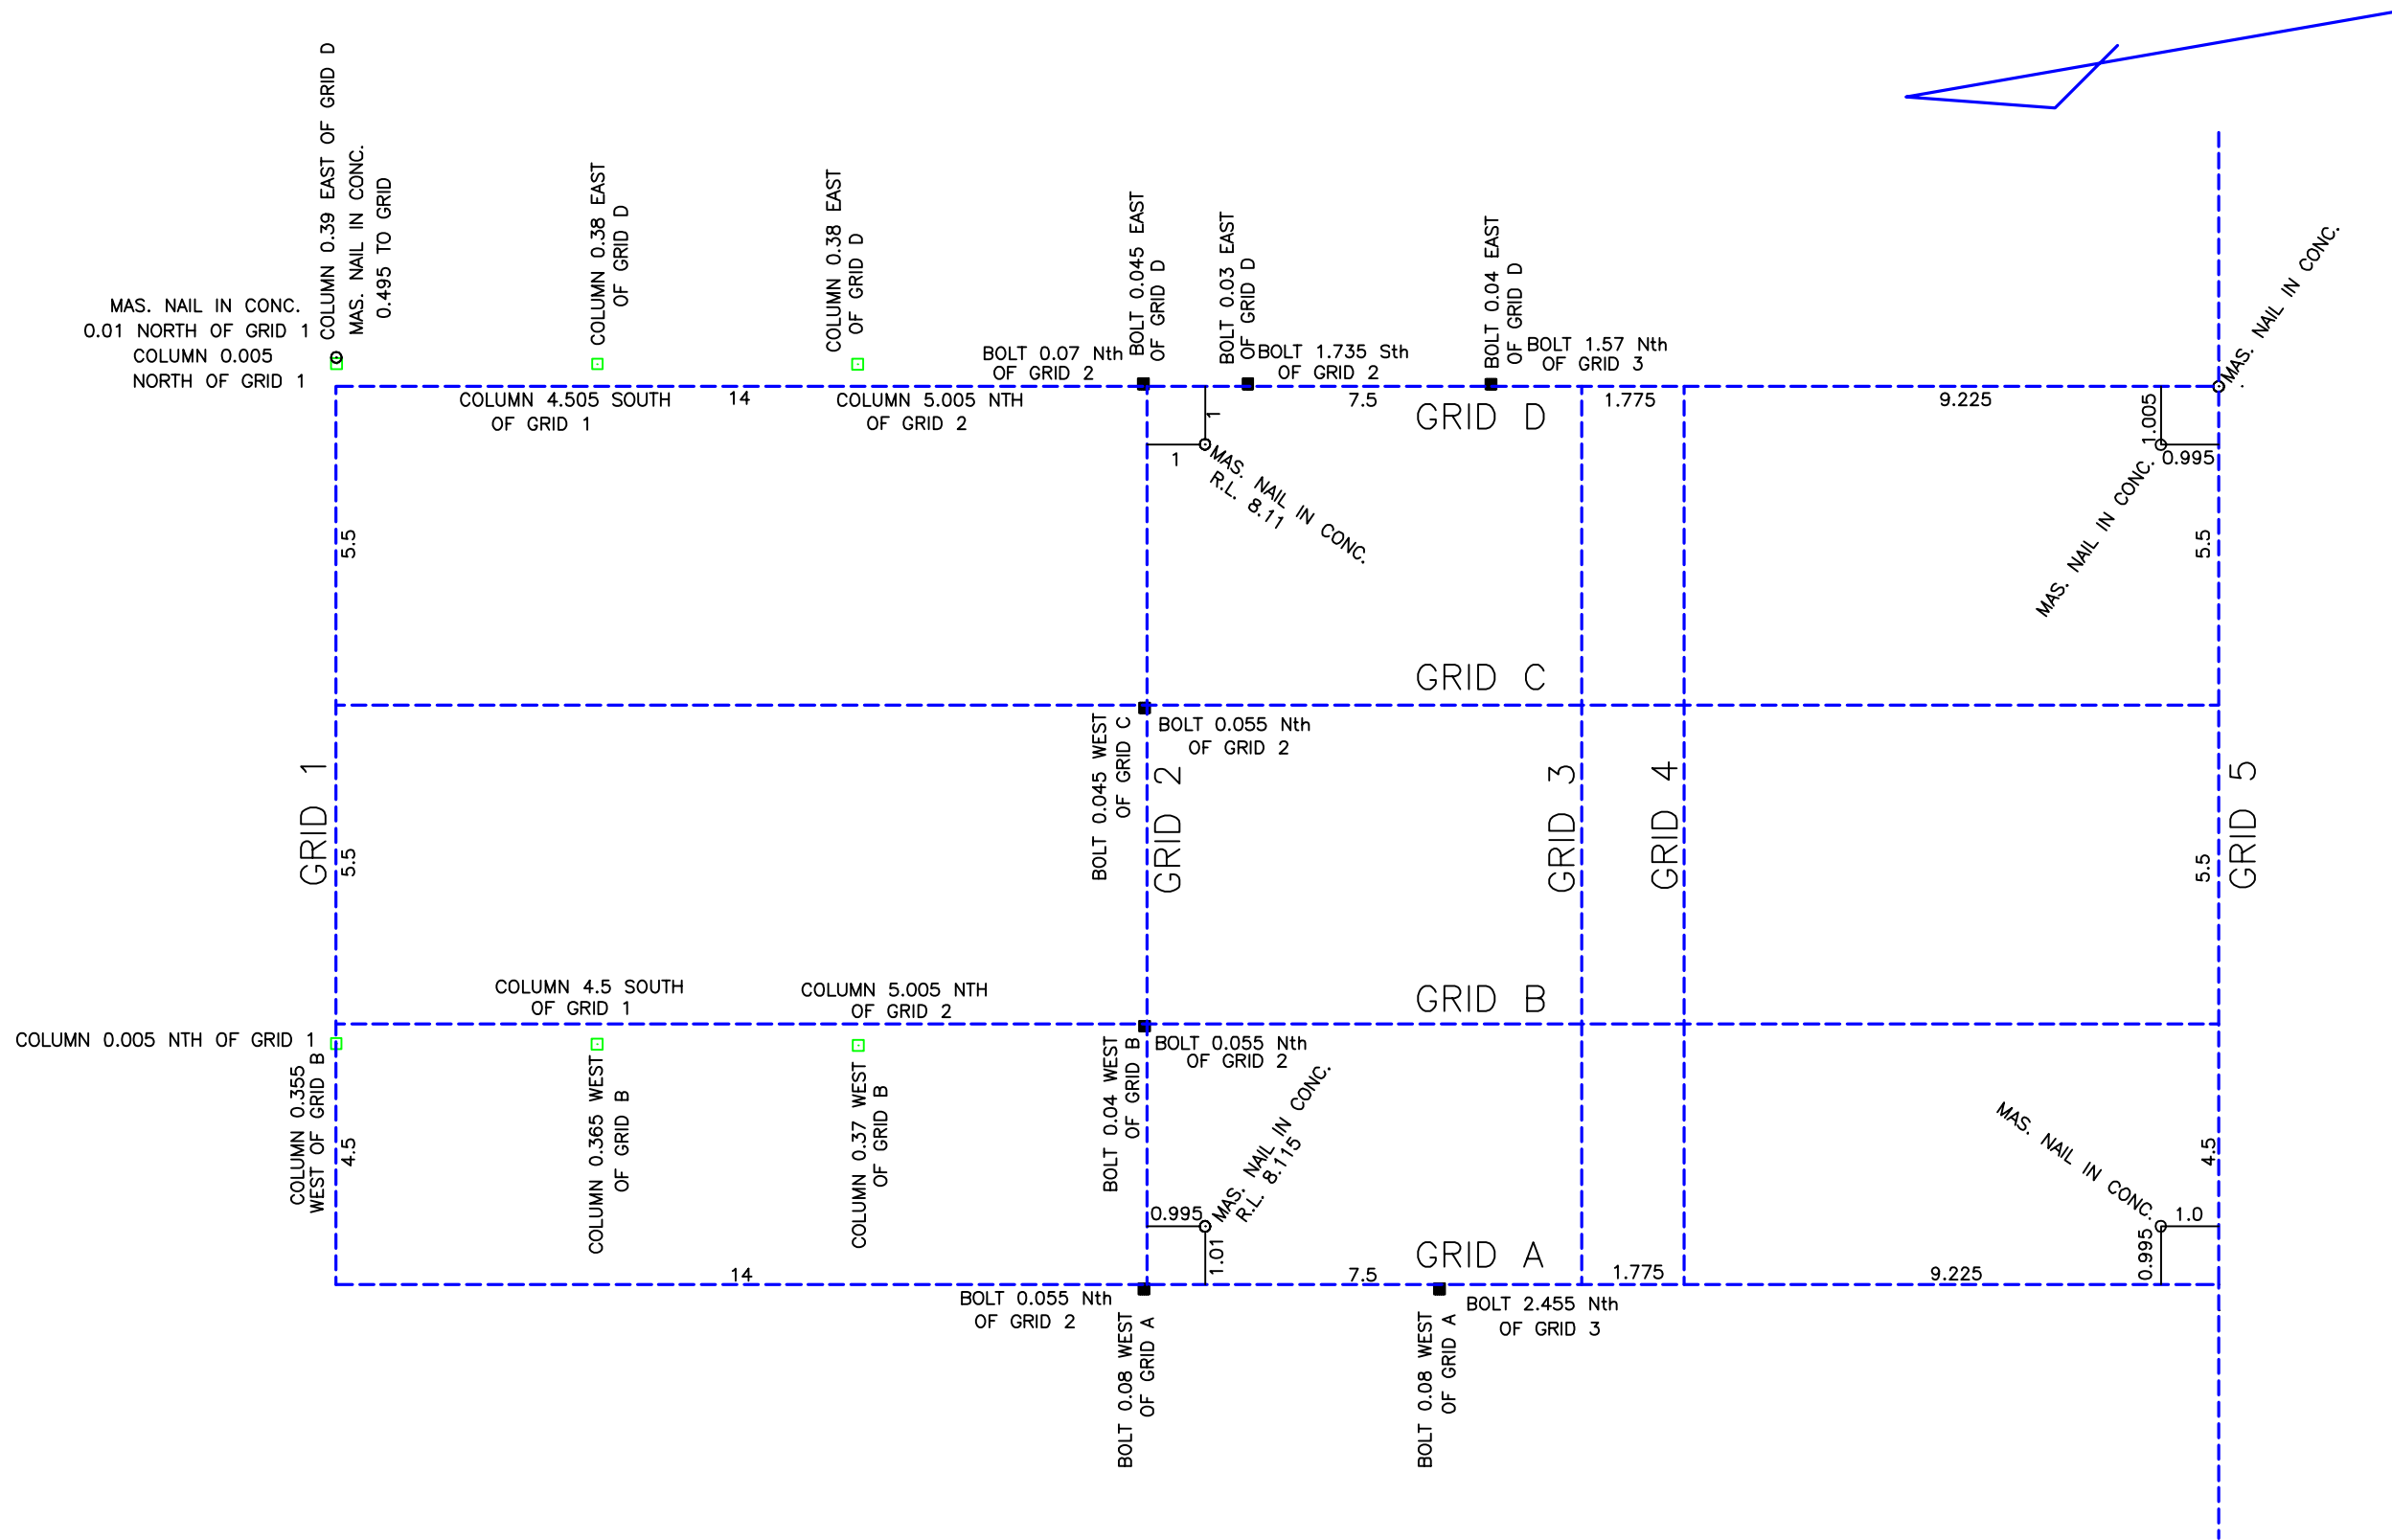

PREPARED BY : **ROLLS & ASSOCIATES SURVEYORS**

Rolls Enterprises Pty. Ltd. ACN 066 919 051

TOUKLEY
280 MAIN ROAD
P.O. BOX 487
TOUKLEY 2263


TELE : 02 4396 3078
02 4396 5300
FAX : 02 4396 6543
DX : 22609 TOUKLEY

SURVEY PLAN OF : **SETOUT OF GRIDLINES**
TUGGERAH SEWAGE TREATMENT WORKS
IBIS ROAD
TUGGERAH

SCALE 1:125
DATUM : A.H.D.
Origin of Levels.
SURVEY PILLAR R.L. 8.685
CONTOUR INTERVAL : NA

DRAWING FILE :- 7231E.DWG
DATE : 8/07/99
DRAWN BY : F.G.D.
CHECKED BY : R.J.

INSTRUCTION
NO : **7231E**

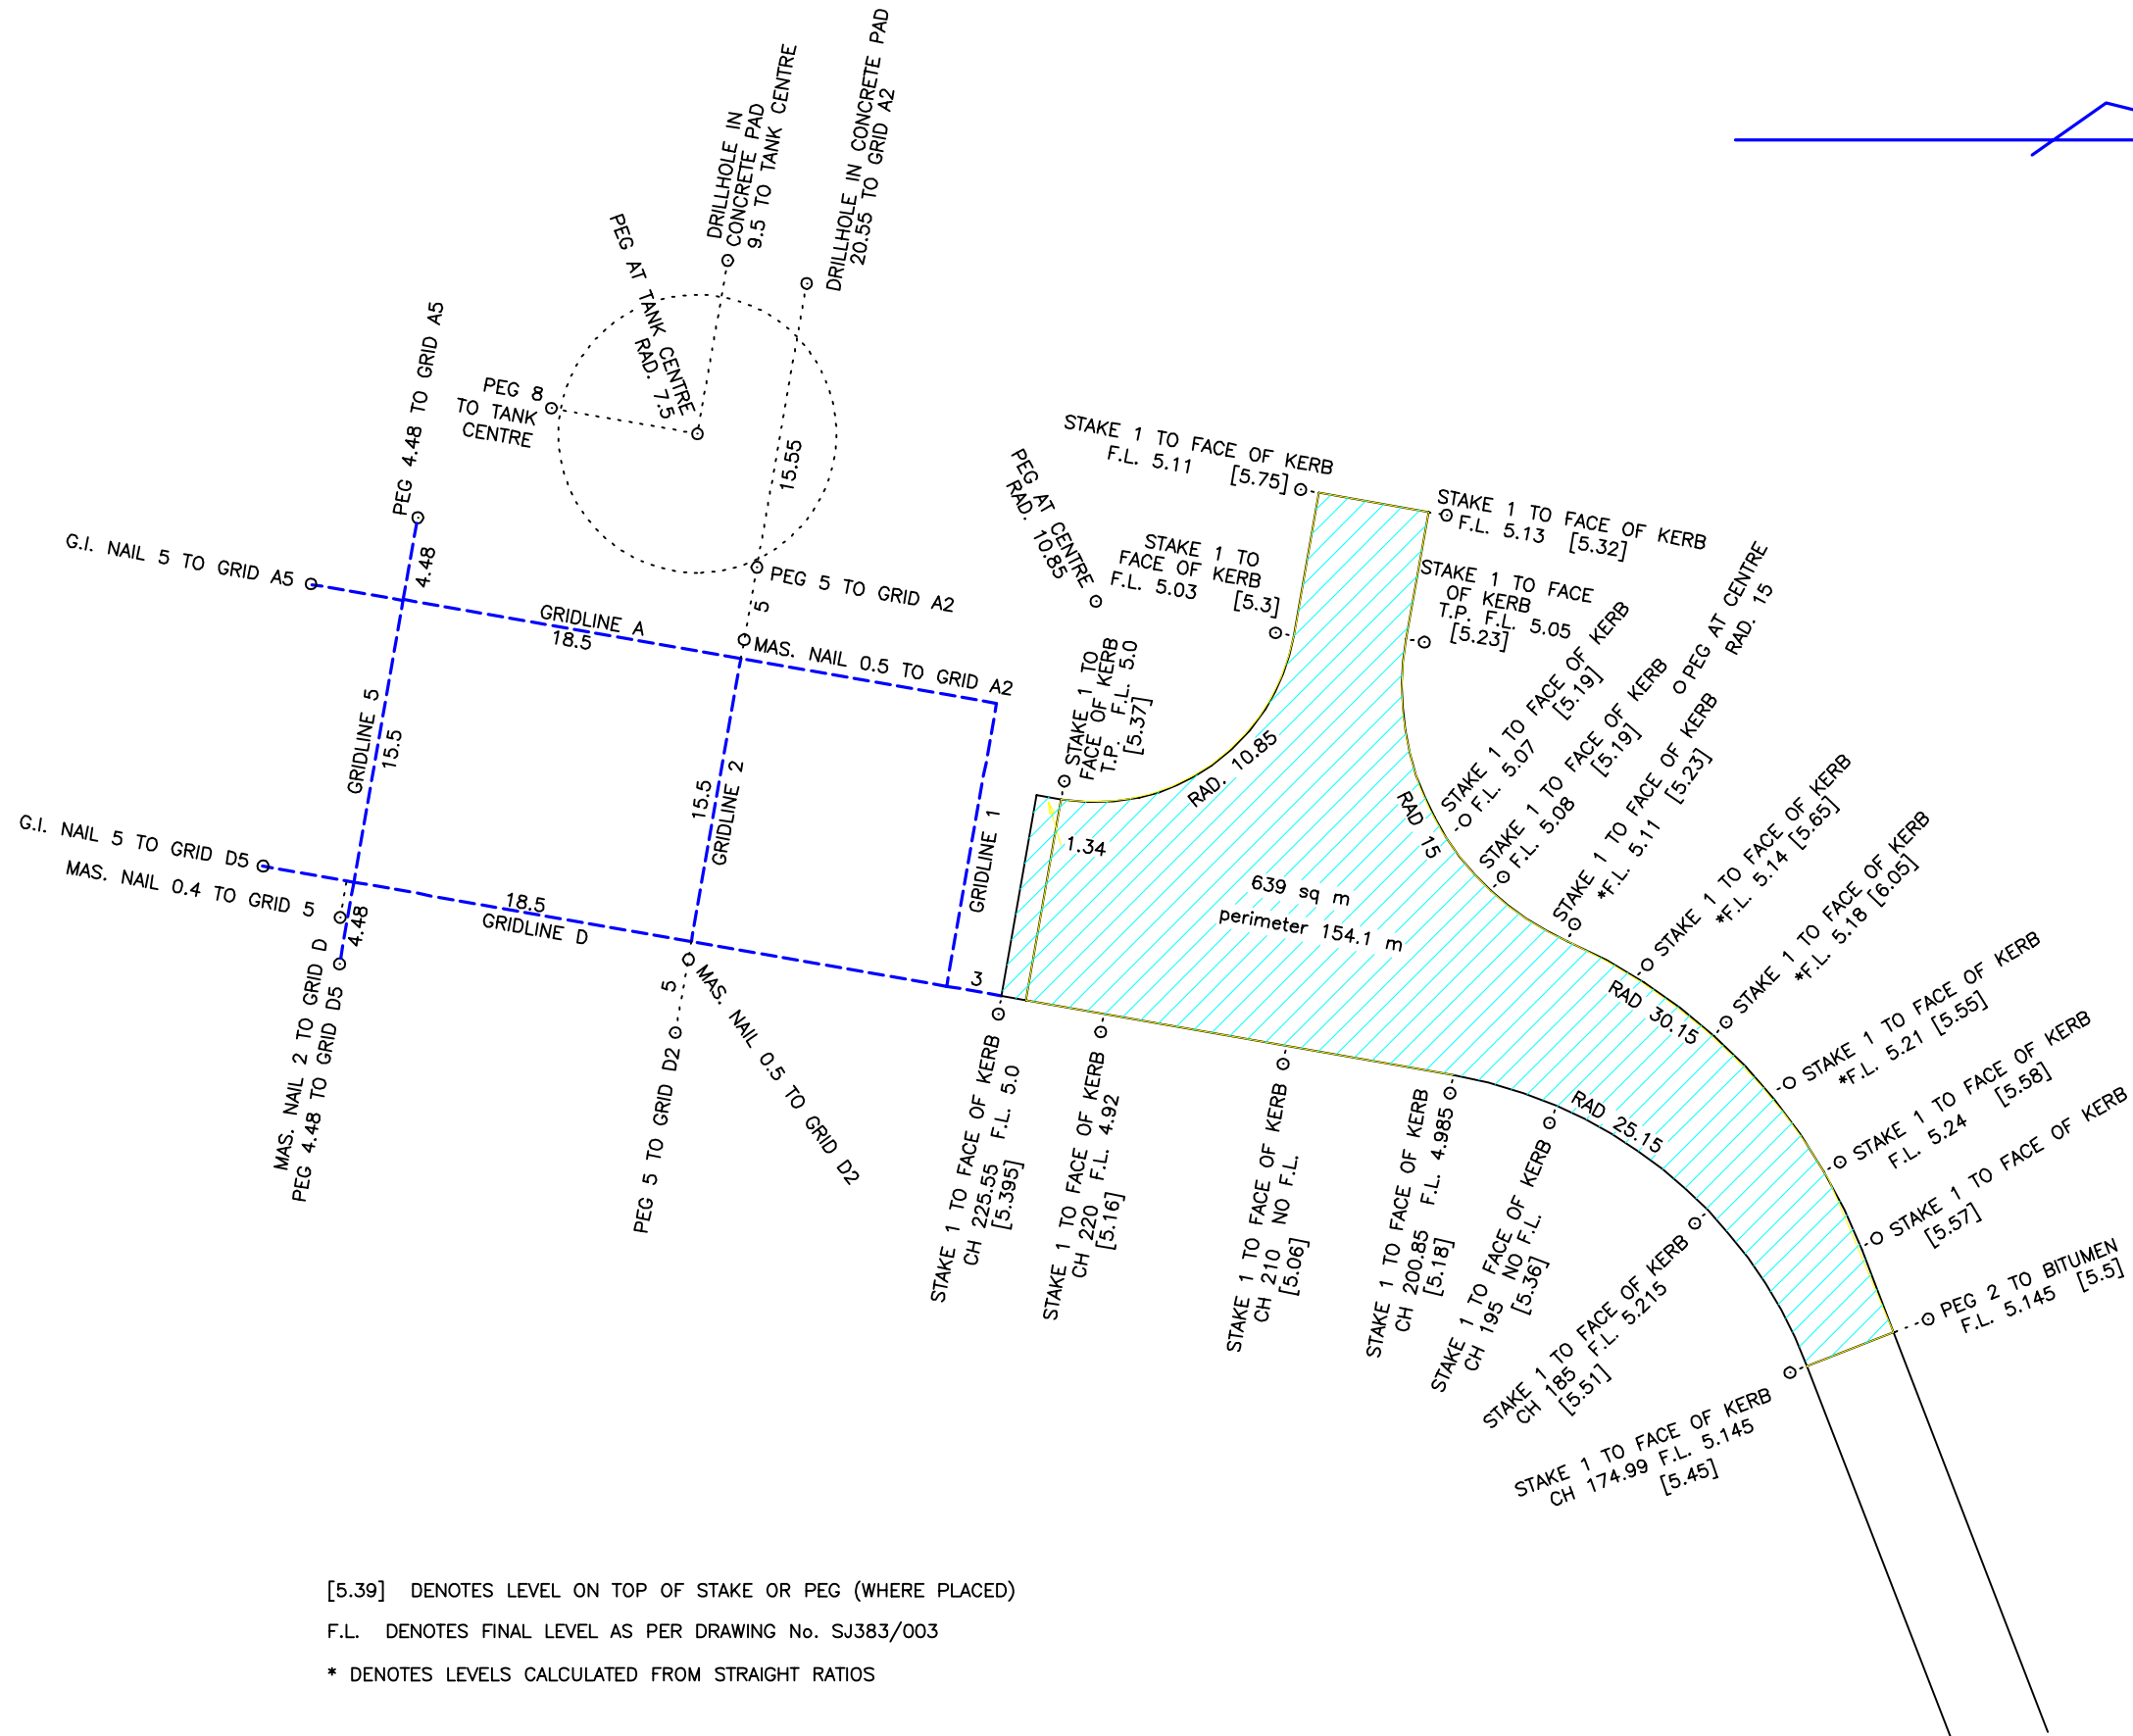

[5.39] DENOTES LEVEL ON TOP OF STAKE OR PEG (WHERE PLACED)
 F.L. DENOTES FINAL LEVEL AS PER DRAWING No. SJ383/003
 * DENOTES LEVELS CALCULATED FROM STRAIGHT RATIOS

PREPARED BY :
ROLLS & ASSOCIATES SURVEYORS
 Rolls Enterprises Pty. Ltd. ACN 066 919 051
 280 MAIN ROAD
 P.O. BOX 487
 TOUKLEY 2263
 DX: 22609 TOUKLEY
 TEL : 02 43963078 02 43965300
 FAX : 02 43966543
 www.rollssurvey.com.au

SURVEY PLAN OF : **SETOUT OF KERB & GUTTER**
TUGGERAH SEWAGE TREATMENT WORKS
IBIS ROAD
TUGGERAH

SCALE 1: 400
 DATUM : AHD
 Origin of Levels.
 SURVEY PILLAR R.L. 8.685
 CONTOUR INTERVAL : NA

DRAWING FILE :- 7231C.DWG
 DATE : 19/04/99
 DRAWN BY : R.L.J.
 CHECKED BY : M.R.

INSTRUCTION **7231C**