


HAPPY VALLEY SHOPPING CENTRE (SOUTH-EASTERN ENTRY)

COPYRIGHT NOTICE--
 This plan and the information it contains are copyright and remain the property of Rolls & Associates Surveyors. Rolls & Associates Surveyors grants to the client named, a license to use the information hereon for the purpose for which we were engaged to perform the work. Use of the plan and information for any other purpose is not permitted unless prior written approval has been obtained from Rolls & Associates Surveyors. A copy of this drawing is held at our office.



MAGENTA LINE = KERB

NOTE:- 1) AREAS ARE APPROXIMATE ONLY IN SOME CASES EAVE LINES HAVE BEEN USED TO DEFINE EXTENT OF BUILDING. VERANDAHS, AWNINGS, STORAGE ETC. EXCLUDED FROM AREA CALCULATIONS
 2) THIS PLAN DOES NOT DEFINE BOUNDARIES. POSITION OF BOUNDARIES SHOWN ARE DIAGRAMMATIC ONLY.

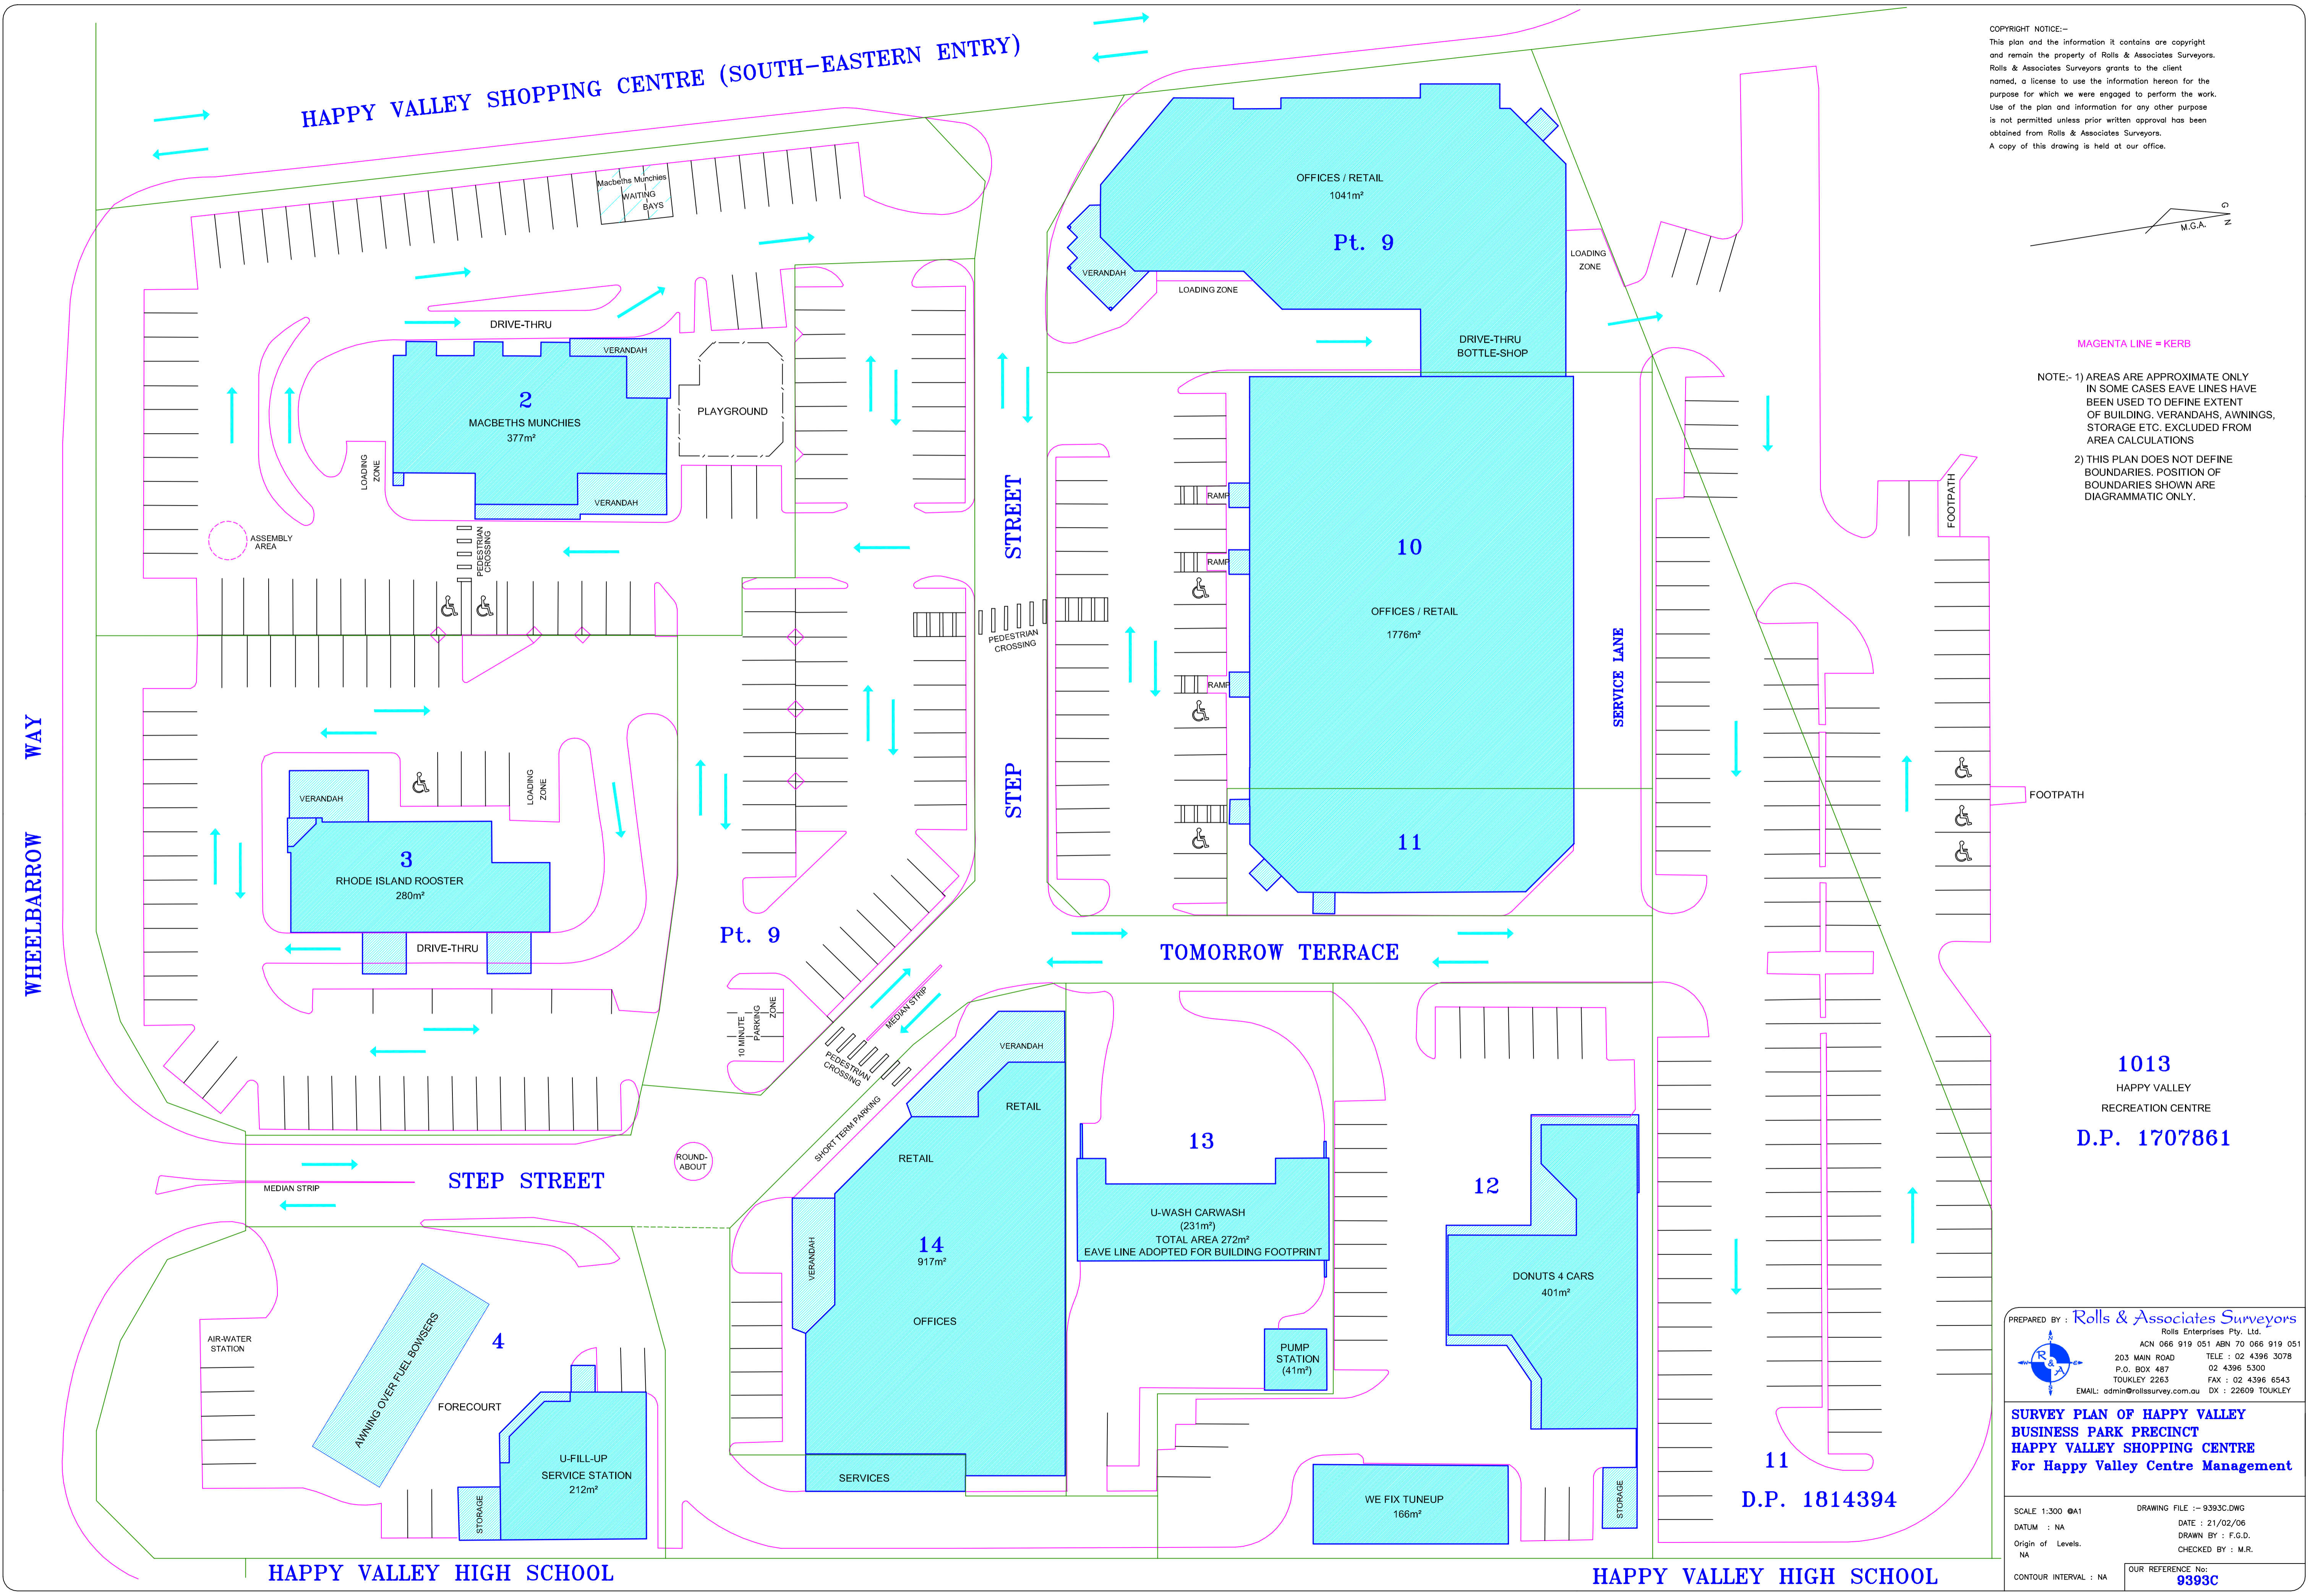

1013
 HAPPY VALLEY
 RECREATION CENTRE
D.P. 1707861

PREPARED BY: **Rolls & Associates Surveyors**
 Rolls Enterprises Pty. Ltd.
 ACN 066 919 051 ABN 70 066 919 051
 203 MAIN ROAD TELE : 02 4396 3078
 P.O. BOX 487 02 4396 5300
 TOUKLEY 2263 FAX : 02 4396 6543
 EMAIL: admin@rollssurvey.com.au DX : 22609 TOUKLEY

**SURVEY PLAN OF HAPPY VALLEY
 BUSINESS PARK PRECINCT
 HAPPY VALLEY SHOPPING CENTRE
 For Happy Valley Centre Management**

SCALE 1:300 @A1 DRAWING FILE :- 9393C.DWG
 DATUM : NA DATE : 21/02/06
 Origin of Levels. DRAWN BY : F.G.D.
 NA CHECKED BY : M.R.
 CONTOUR INTERVAL : NA OUR REFERENCE No: **9393C**

11
D.P. 1814394